



PLAN  
SCALE 1:50

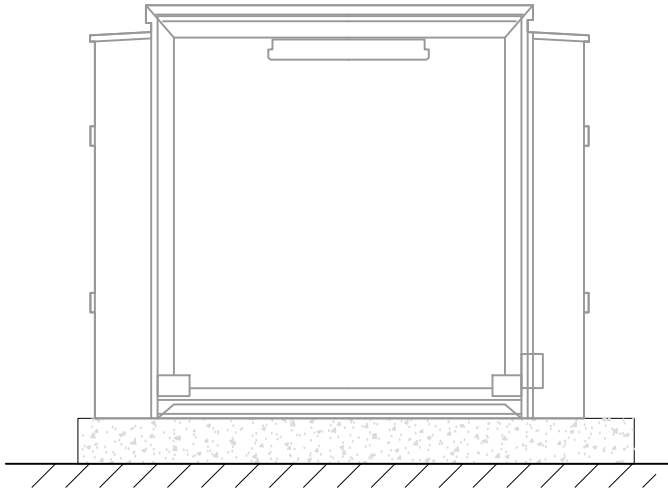


ELEVATION A  
SCALE 1:50

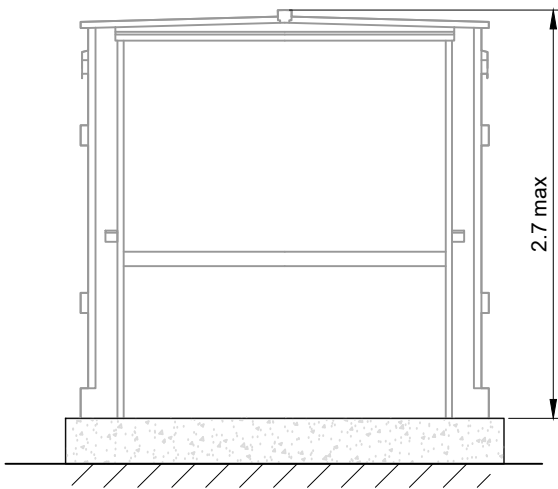

ELEVATION B  
SCALE 1:50

- NOTES:
- 1. ALL DIMENSIONS ARE IN METRES UNLESS OTHERWISE STATED.
  - 2. DETAILS SHOWN ARE TYPICAL AND ARE SUBJECT TO DETAILED DESIGN.
  - 3. ALL DIMENSIONS ARE APPROXIMATE AND SUBJECT TO DETAILED DESIGN.

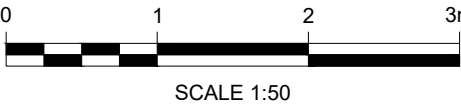

1	BM	WM	JH	2025-04-01	FIRST ISSUE
ISSUE	DRAWN	CHKD	APPD	DATE	REVISION NOTES
PURPOSE PLANNING					COORDINATES N/A
SCALE 1:50 @A3					DATUM N/A
LAYOUT DRAWING N/A					T-LAYOUT NO N/A
PROJECT TITLE FAIRGREEN STORAGE					
DRAWING TITLE PRE INSERTION RESISTOR					
RES DRAWING NUMBER 05560-RES-SUB-DR-PT-003					REV 1
THIS DRAWING IS THE PROPERTY OF RENEWABLE ENERGY SYSTEMS LIMITED AND NO REPRODUCTION MAY BE MADE IN WHOLE OR IN PART WITHOUT PERMISSION					



BEAUFORT COURT,  
EGG FARM LANE,  
KINGS LANGLEY,  
HERTS WD4 8LR. UK  
TEL +44 (0) 1923 299200  
WWW.RES-GROUP.COM