


- KEY:**
- DEVELOPMENT BOUNDARY (OUTSIDE OF LINE DENOTES BOUNDARY)
  - PALISADE, WELDMESH OR ACOUSTIC FENCE
  - PROPOSED INFRASTRUCTURE (SEE NOTE 1)
  - GRAVEL OR ASPHALT FINISH TO SUIT DETAILED EARTHING DESIGN
  - TEMPORARY CONSTRUCTION COMPOUND

- NOTES:**
1. DRAWING TO BE READ IN CONJUNCTION WITH REF. [1].
  2. LOCATION AND SIZE OF THE TEMPORARY CONSTRUCTION COMPOUND IS PRELIMINARY AND SUBJECT TO DETAILED DESIGN.

- REFERENCES:**
- [1] INFRASTRUCTURE LAYOUT - 05560-RES-LAY-DR-PT-001

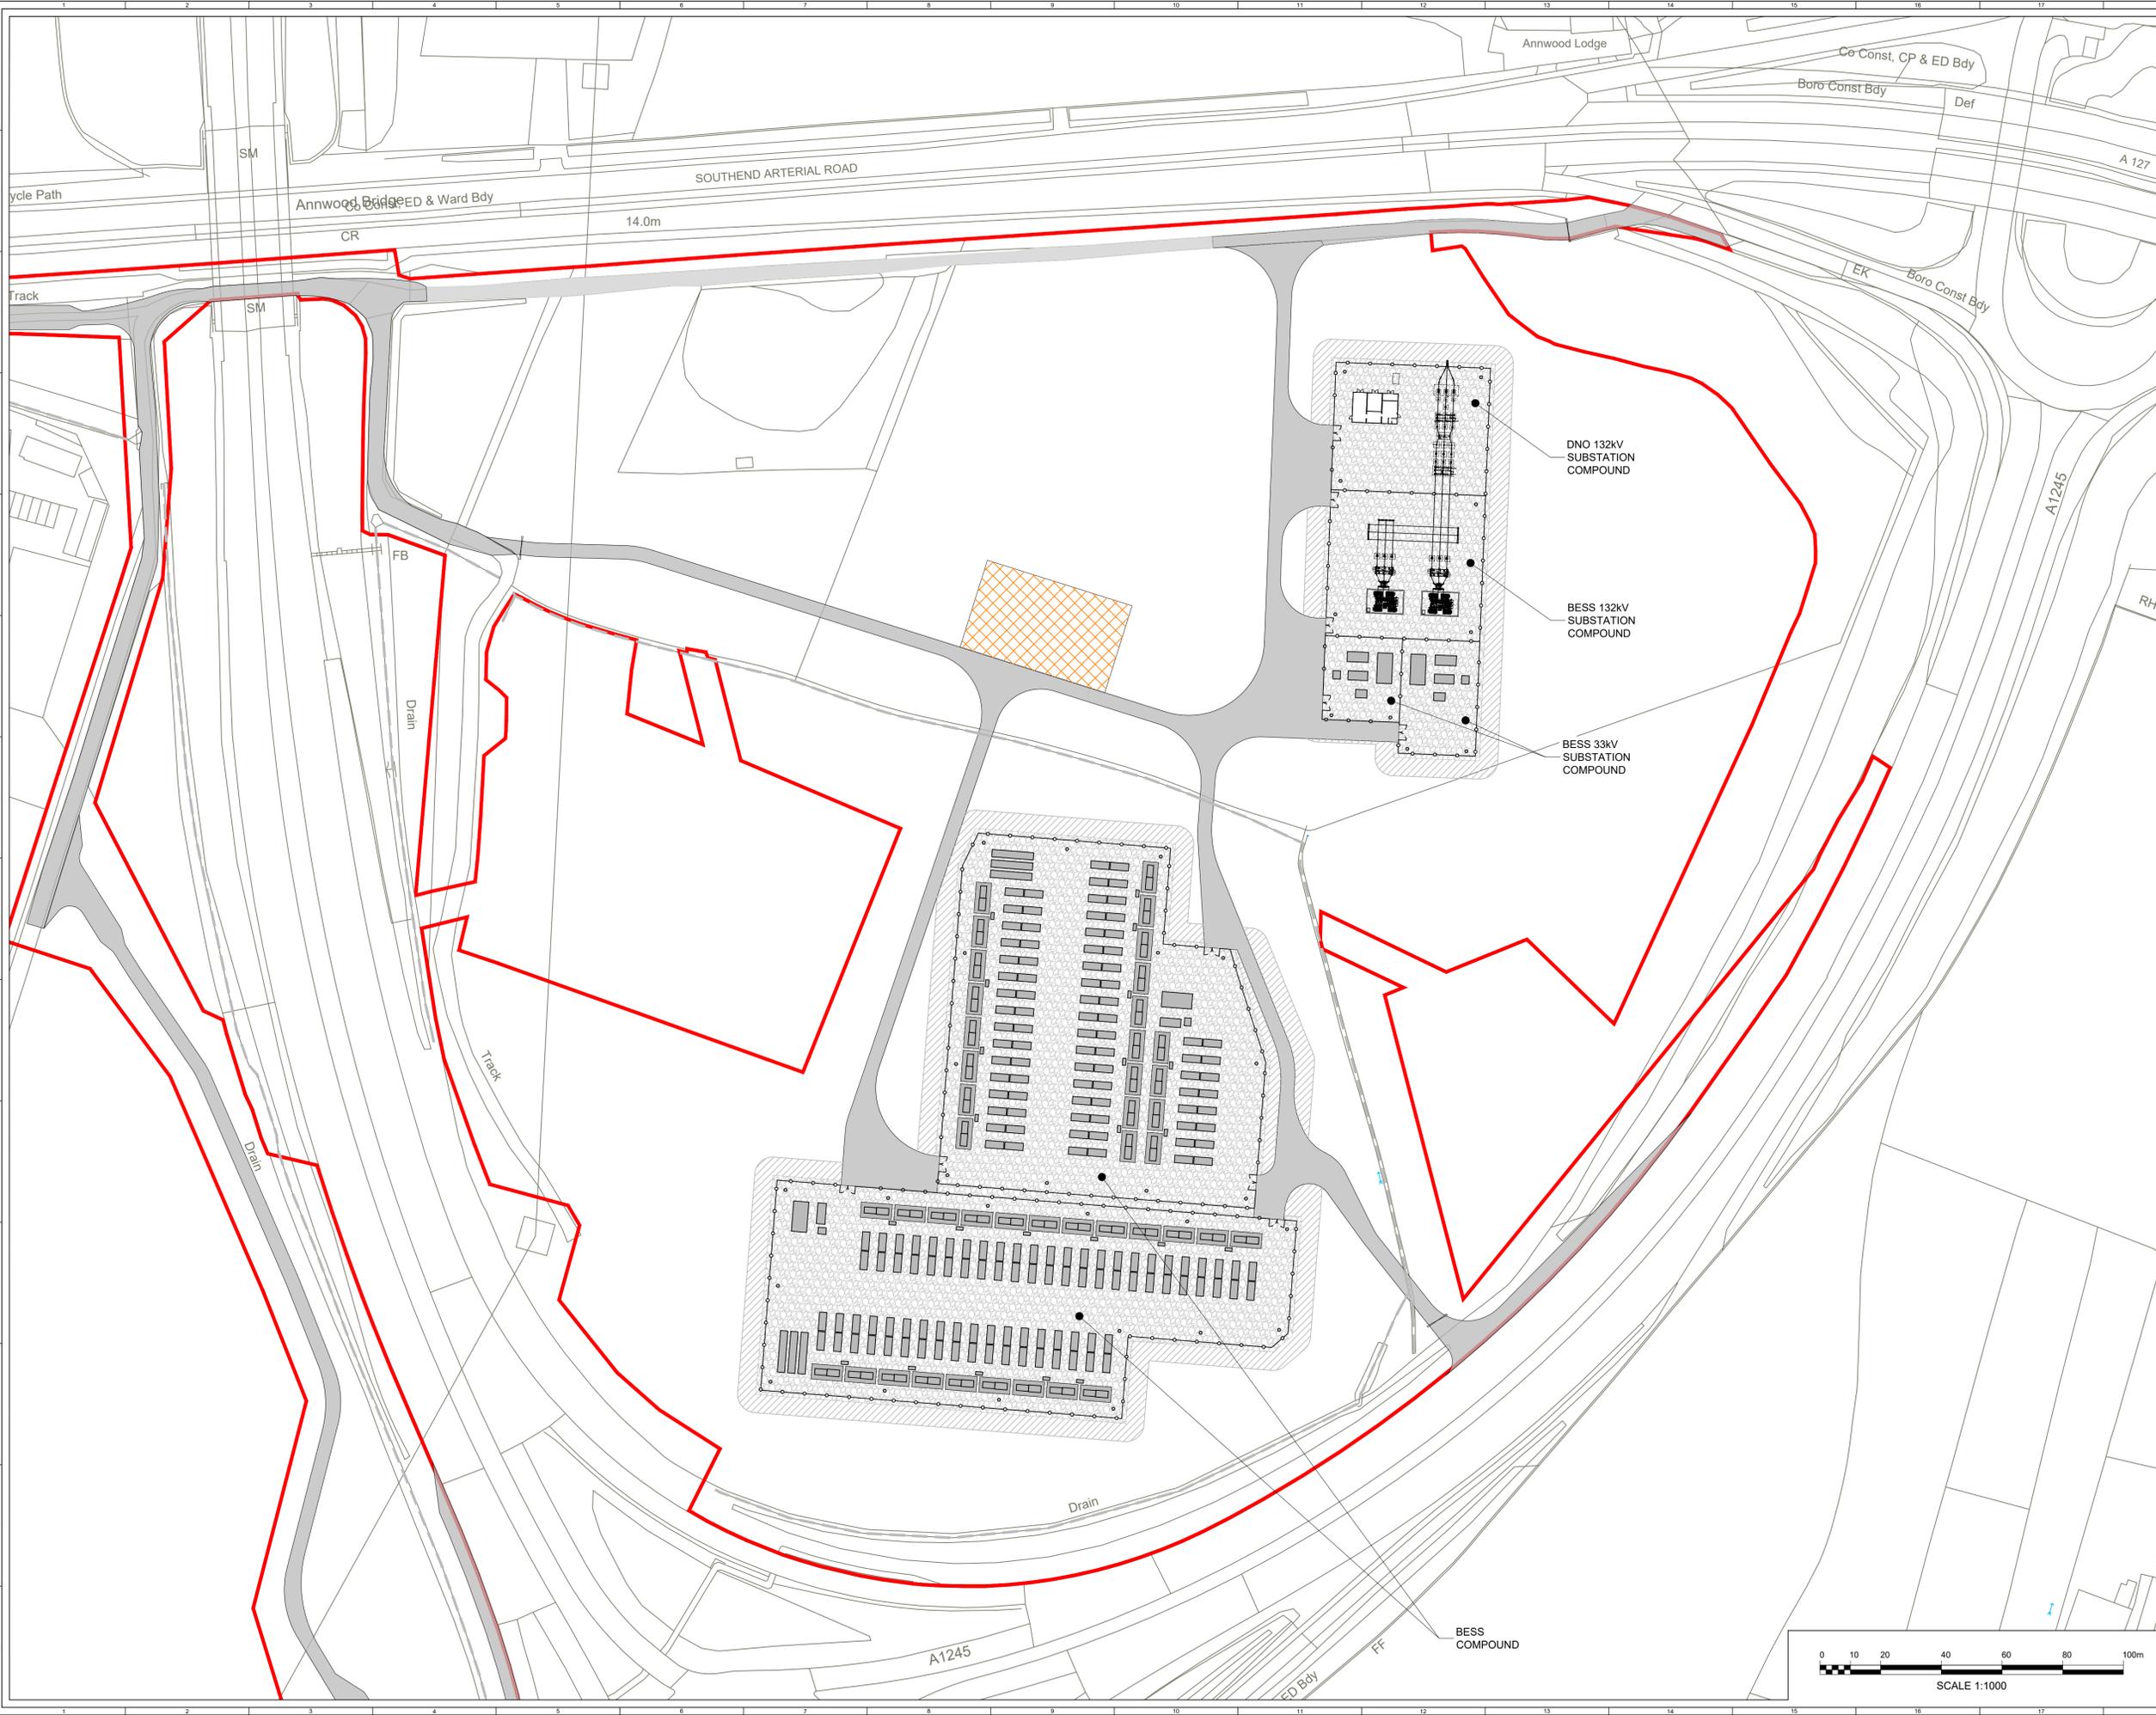

ISSUE	DRAWN	CHKD	APPD	DATE	REVISION NOTES
1	BM	MK	JH	2025-06-23	FIRST ISSUE
PURPOSE					COORDINATES
PLANNING					OSGB 1936
SCALE					DATUM
1:1,000 @ A1					N/A
LAYOUT DWG					T.LAYOUT NO.
N/A					N/A
PROJECT TITLE					
FAIRGREEN STORAGE					
DRAWING TITLE					
TEMPORARY CONSTRUCTION COMPOUND LOCATION PLAN					
RES DRAWING NUMBER					REV
05560-RES-LAY-DR-PT-003					1
THIS DRAWING IS THE PROPERTY OF RENEWABLE ENERGY SYSTEMS LIMITED AND NO REPRODUCTION MAY BE MADE IN WHOLE OR IN PART WITHOUT PERMISSION					