



SECTION A-A  
SHOWN WITH FENCES  
SCALE 1:500

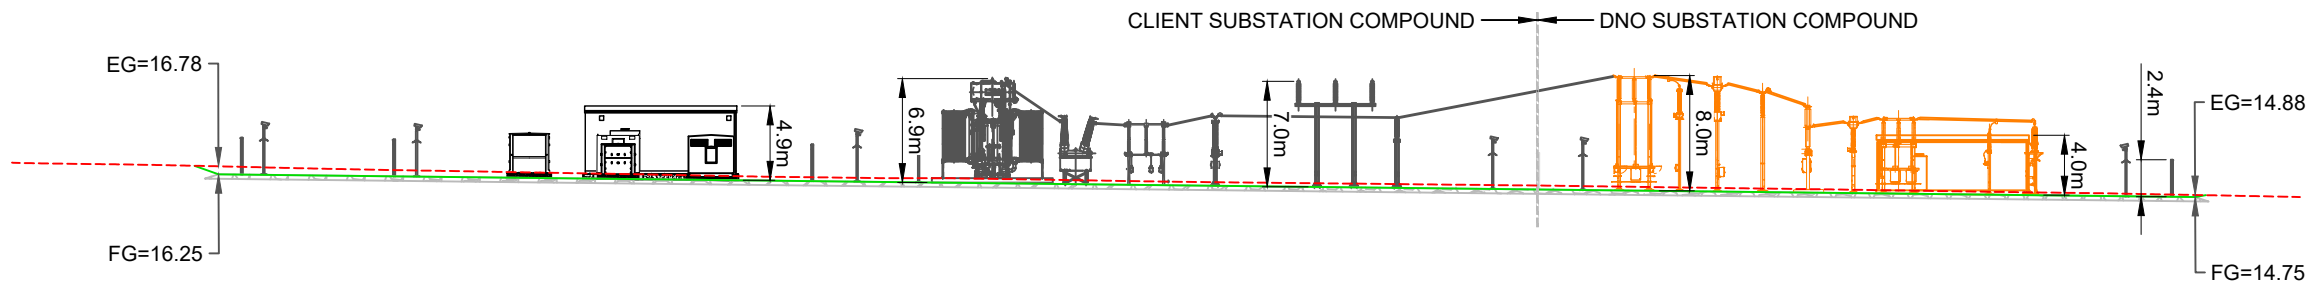

SECTION A-A  
SHOWN WITHOUT FENCES  
SCALE 1:500

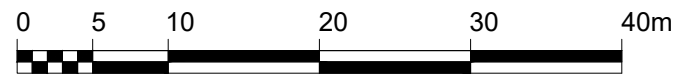


SCALE 1:500

- KEY:
- EXISTING GROUND LEVEL
  - FINISHED GROUND LEVEL
  - COMPOUND HARDSTANDING
  - EG EXISTING GROUND
  - FG FINISHED GROUND

- NOTES:
- ALL DIMENSIONS ARE IN METRES UNLESS NOTED OTHERWISE.
  - EXACT LAYOUT SUBJECT TO DETAILED DESIGN WITH GRID COMPANY.
  - SUITABLE SIGNAGE FOR HV ELECTRICAL INSTALLATION TO BE INSTALLED.
  - FOUNDATION HEIGHT AND EXTENTS SUBJECT TO DETAILED DESIGN.
  - BASED ON RES INTERNAL DRAWING 05560-RES-SUB-DR-EE-001.
  - THE INFRASTRUCTURE SHOWN IN ORANGE INCLUDES GRID CONNECTION ASSETS DESIGNED AND MANAGED BY THE DNO, THEREFORE THE DESIGN IS INDICITIVE AND SUBJECT TO DETAILED DESIGN BY DNO.

SECTION A-A  
SHEET 2 OF 3

1	BM	WM	JH	2025-06-11	FIRST ISSUE
ISSUE	DRAWN	CHKD	APPD	DATE	REVISION NOTES
PURPOSE PLANNING					COORDINATES N/A
SCALE 1:500 @A3					DATUM N/A
LAYOUT DRAWING N/A					T-LAYOUT NO N/A
PROJECT TITLE FAIRGREEN STORAGE					
DRAWING TITLE SUBSTATION COMPOUND					
RES DRAWING NUMBER 05560-RES-SUB-DR-PT-009					REV 1
THIS DRAWING IS THE PROPERTY OF RENEWABLE ENERGY SYSTEMS LIMITED AND NO REPRODUCTION MAY BE MADE IN WHOLE OR IN PART WITHOUT PERMISSION					
<div><div>BEAUFORT COURT, EGG FARM LANE, KINGS LANGLEY, HERTS WD4 8LR. UK TEL +44 (0) 1923 299200 WWW.RES-GROUP.COM</div></div>					



**KEY:**

- EXISTING GROUND LEVEL
- FINISHED GROUND LEVEL
- COMPOUND HARDSTANDING
- EG EXISTING GROUND
- FG FINISHED GROUND

- NOTES:**
- ALL DIMENSIONS ARE IN METRES UNLESS NOTED OTHERWISE.
  - EXACT LAYOUT SUBJECT TO DETAILED DESIGN WITH GRID COMPANY.
  - SUITABLE SIGNAGE FOR HV ELECTRICAL INSTALLATION TO BE INSTALLED.
  - FOUNDATION HEIGHT AND EXTENTS SUBJECT TO DETAILED DESIGN.
  - BASED ON RES INTERNAL DRAWING 05560-RES-SUB-DR-EE-001.

SECTION B-B  
SHEET 3 OF 3

1	BM	WM	JH	2025-06-11	FIRST ISSUE
ISSUE	DRAWN	CHKD	APPD	DATE	REVISION NOTES
PURPOSE PLANNING					COORDINATES N/A
SCALE 1:500 @A3					DATUM N/A
LAYOUT DRAWING N/A					T-LAYOUT NO N/A
PROJECT TITLE FAIRGREEN STORAGE					
DRAWING TITLE SUBSTATION COMPOUND					
RES DRAWING NUMBER 05560-RES-SUB-DR-PT-009					REV 1
THIS DRAWING IS THE PROPERTY OF RENEWABLE ENERGY SYSTEMS LIMITED AND NO REPRODUCTION MAY BE MADE IN WHOLE OR IN PART WITHOUT PERMISSION					
				BEAUFORT COURT, EGG FARM LANE, KINGS LANGLEY, HERTS WD4 8LR, UK TEL +44 (0) 1923 299200 WWW.RES-GROUP.COM	