



PLAN VIEW
SCALE 1:1,000



SCALE 1:1,000

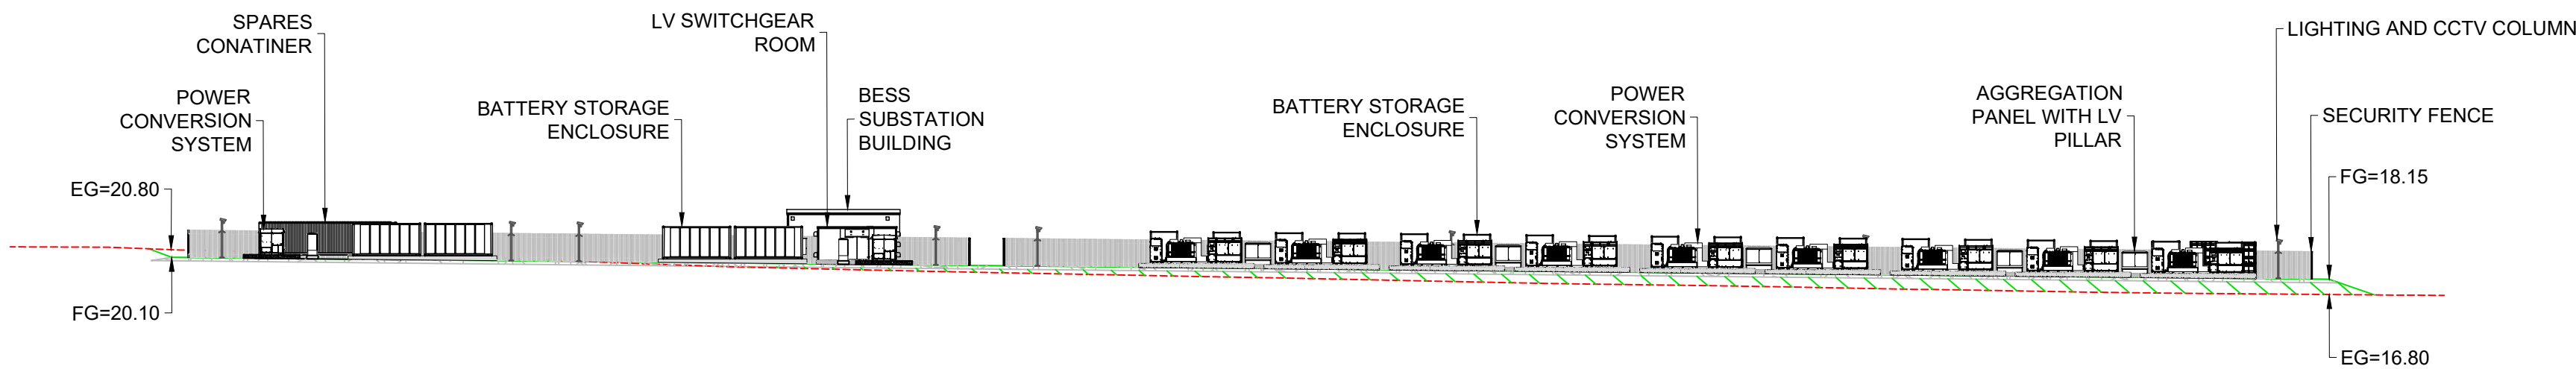

SECTION A-A
SCALE 1:500

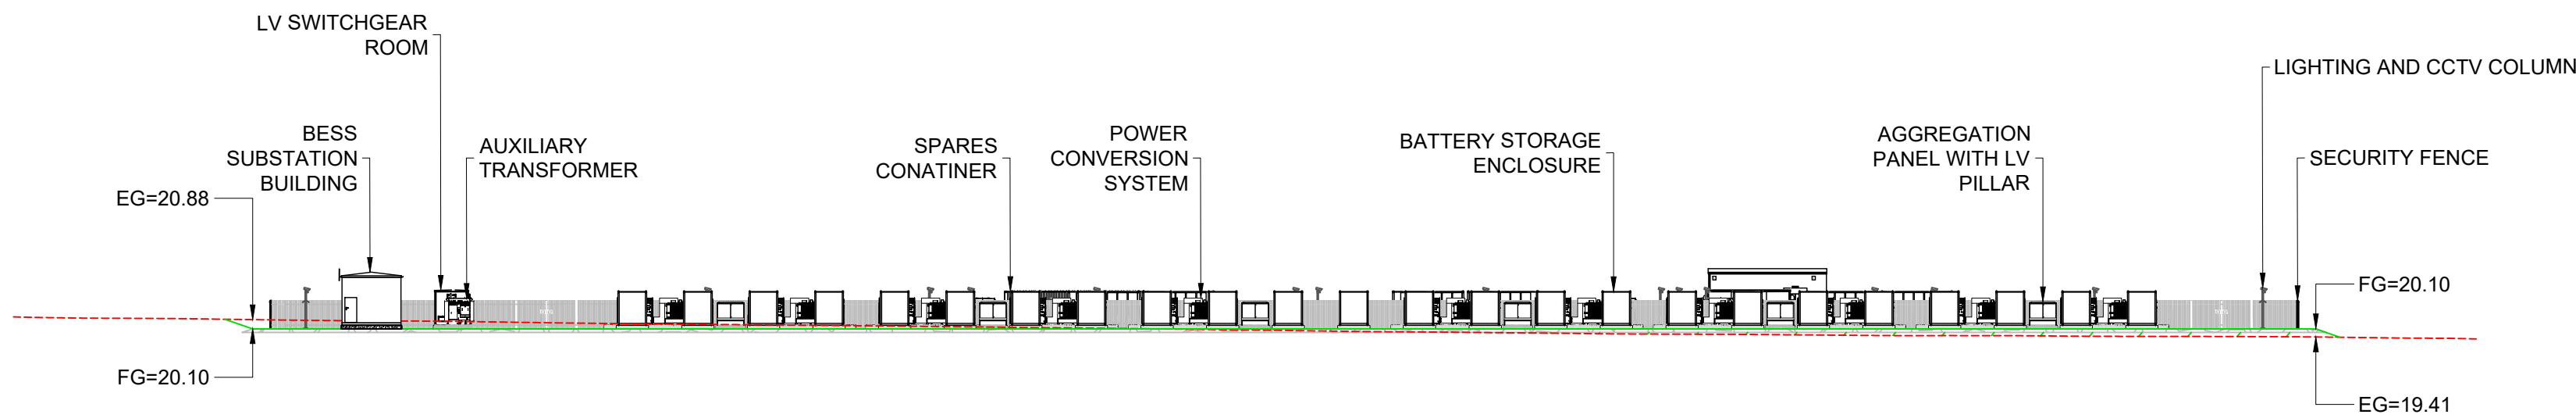

SECTION B-B
SCALE 1:500



SCALE 1:500

© CROWN COPYRIGHT, ALL RIGHTS RESERVED.
2025 LICENCE NUMBER AC0000808122.

KEY (PLAN):

- DEVELOPMENT BOUNDARY
(OUTSIDE OF LINE DENOTES BOUNDARY)
- LANDOWNERS BOUNDARY
(INSIDE OF LINE DENOTES BOUNDARY)
- PALISADE, WELDMESH OR ACOUSTIC FENCE
- BATTERY STORAGE ENCLOSURE (BSE)
- POWER CONVERSION SYSTEM (PCS) WITH SINGLE MV SKID AND APRON SLAB
- BESS SUBSTATION BUILDING
- AUXILIARY TRANSFORMER
- LV SWITCHGEAR ROOM
- AGGREGATION PANEL WITH LV PILLAR
- SPARES CONTAINER
- LIGHTING / CCTV COLUMN
- ACCESS TRACK
- ALLOWANCE FOR EARTHWORKS (6m)
- GRAVEL OR ASPHALT FINISH TO SUIT DETAILED EARTHING DESIGN
- EXISTING DRAINAGE INFRASTRUCTURE
- WATER CHANNEL CROSSING CULVERT

EG EXISTING GROUND
FG FINISHED GROUND

KEY (ELEVATION):

- EXISTING GROUND LEVEL
- FINISHED GROUND LEVEL
- COMPOUND HARDSTANDING
- EMBANKMENT FILL
- EG EXISTING GROUND
- FG FINISHED GROUND

NOTES:

- DRAWING TO BE READ IN CONJUNCTION WITH REF. [1].

REFERENCES:

- [1] INFRASTRUCTURE LAYOUT -
05560-RES-LAY-DR-PT-001

1	BM	VM	JH	2025-06-11	FIRST ISSUE
ISSUE	DRAWN	CHKD	APPO	DATE	REVISION NOTES
PURPOSE	PLANNING				OSGB 1936
SCALE	AS SHOWN	@ A1		DATUM	N/A
LAYOUT DWG	N/A			T-LAYOUT NO.	N/A

PROJECT TITLE
FAIRGREEN STORAGE

DRAWING TITLE
INFRASTRUCTURE LAYOUT
ELEVATION VIEWS

RES DRAWING NUMBER
05560-RES-LAY-DR-PT-002

THIS DRAWING IS THE PROPERTY OF RENEWABLE ENERGY SYSTEMS LIMITED AND NO REPRODUCTION MAY BE MADE IN WHOLE OR IN PART WITHOUT PERMISSION



BEAUFORT COURT,
EGG FARM LANE,
KINGS LANGLEY,
HERTS WD4 8LR, UK
TEL: +44 (0) 1923 295200
WWW.RES-GROUP.COM