



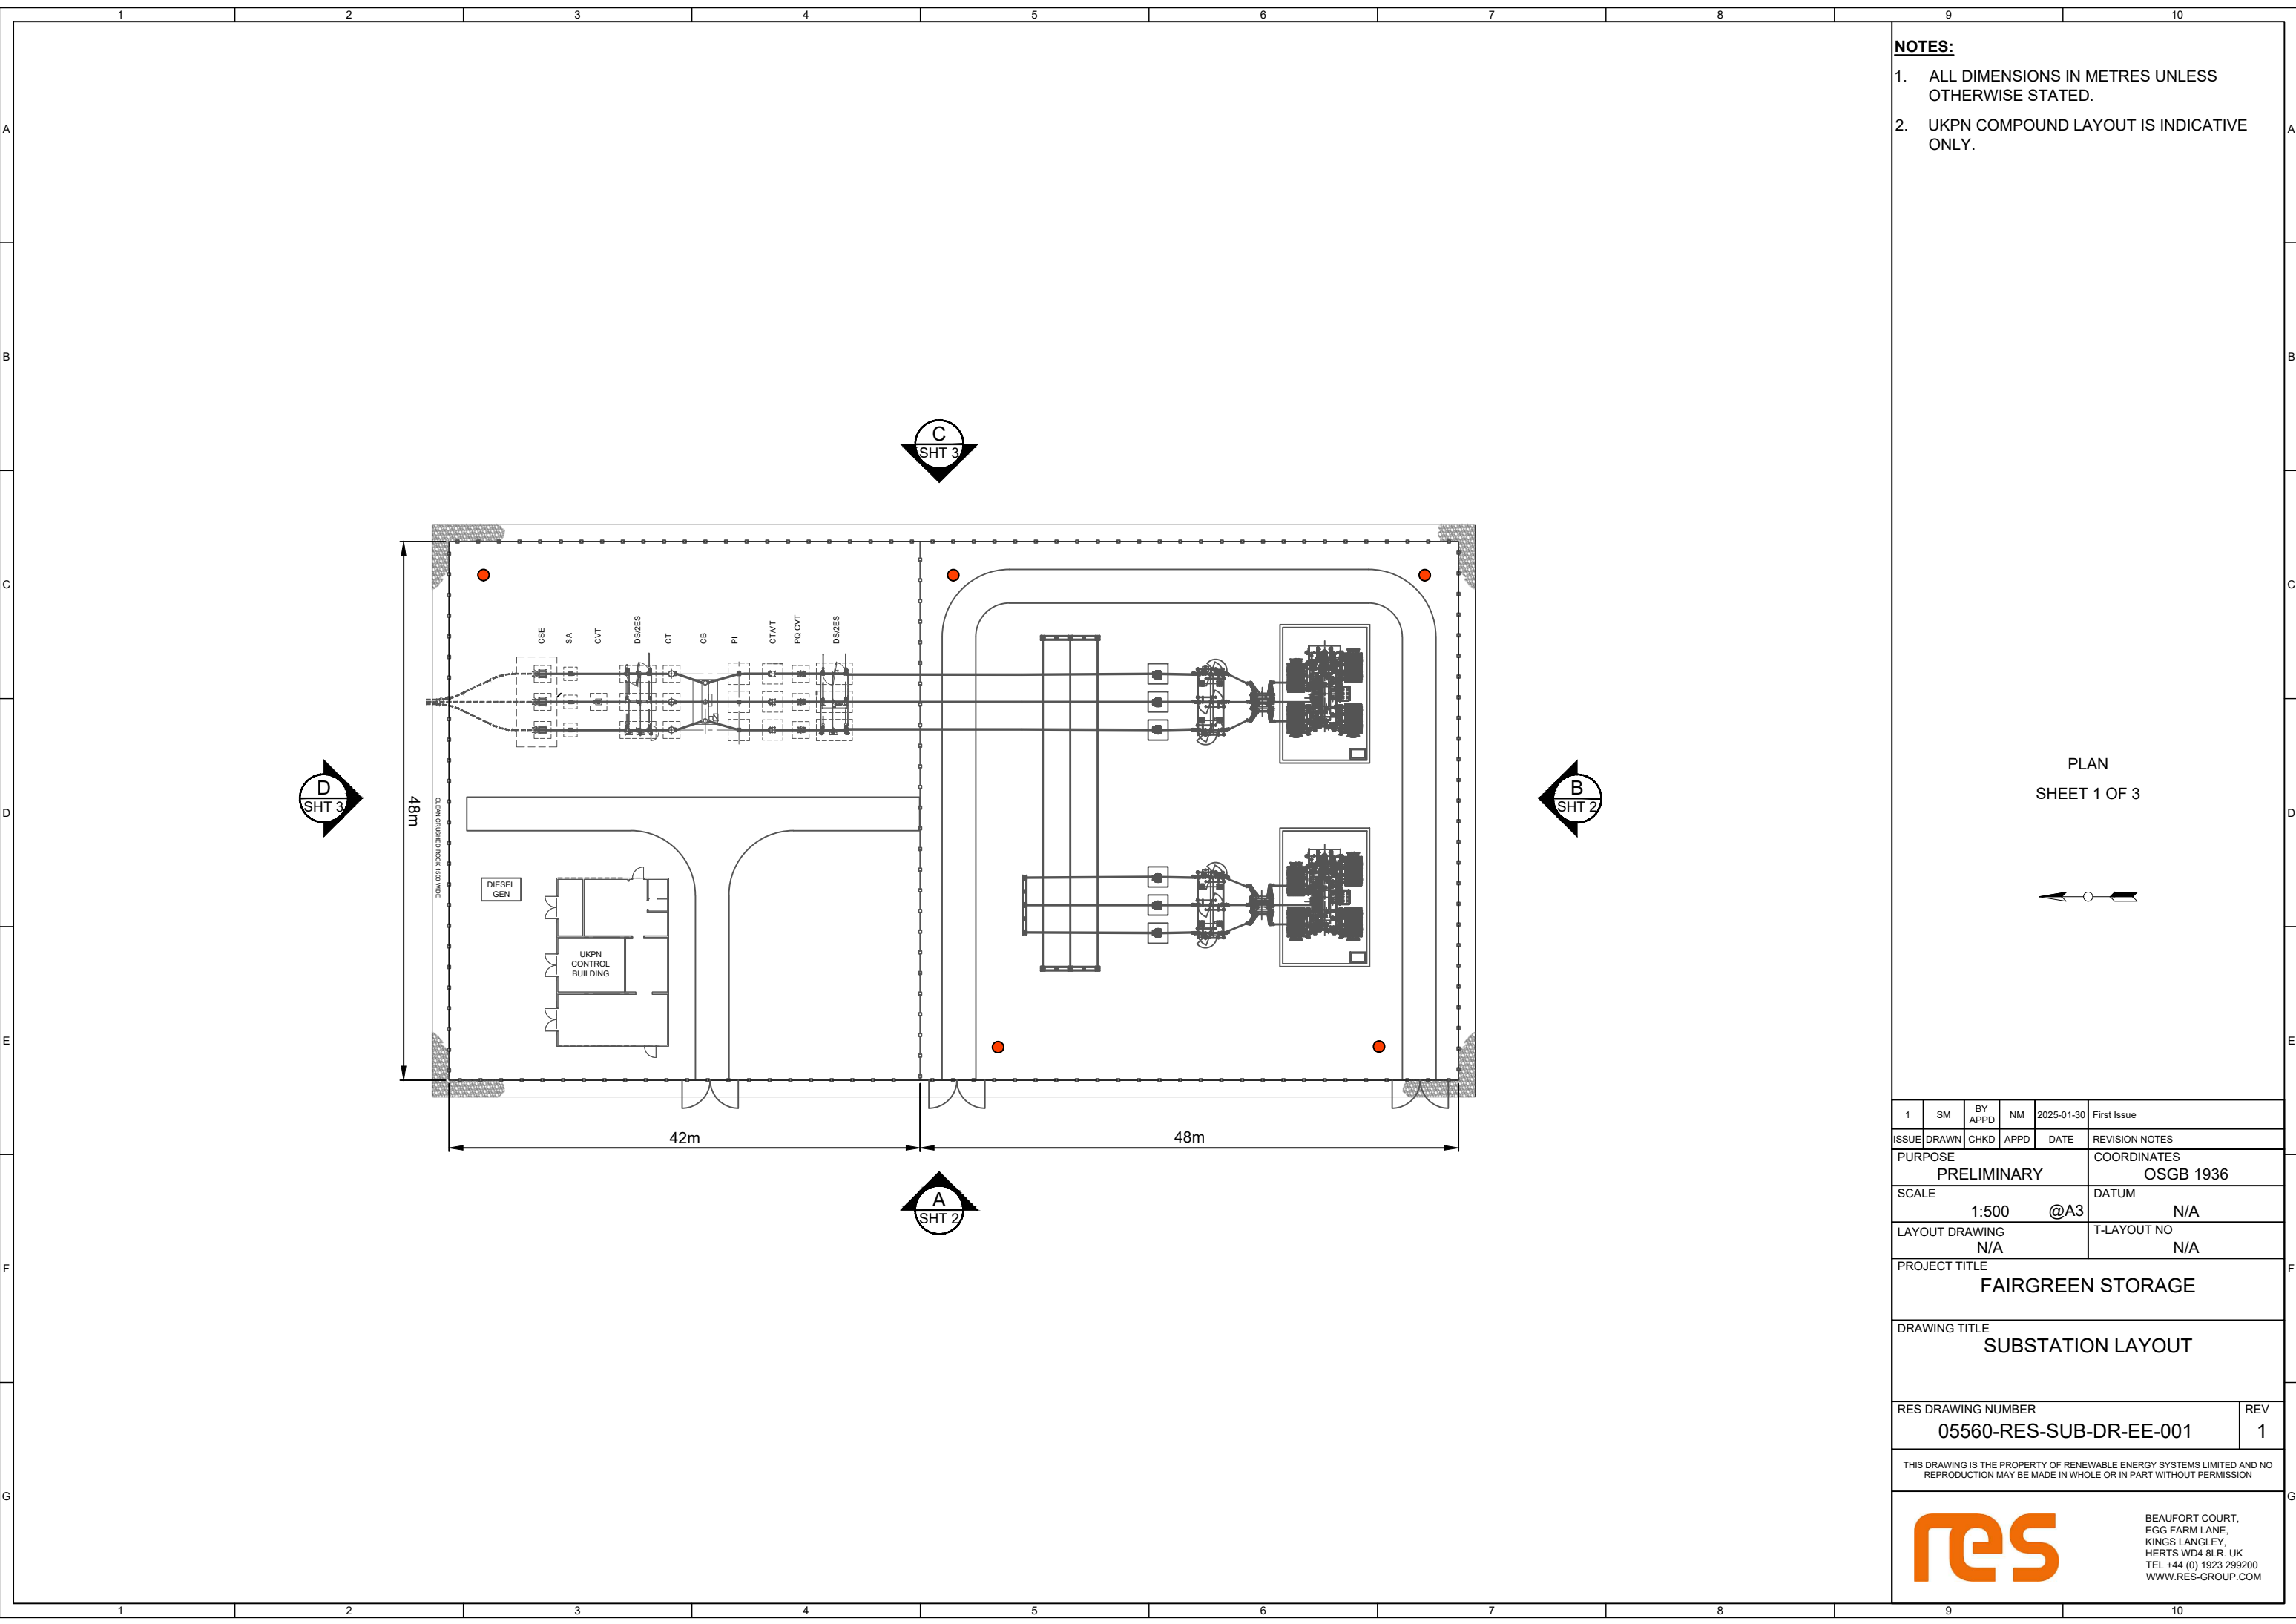


- NOTES:**
1. ALL DIMENSIONS IN METRES UNLESS OTHERWISE STATED.
 2. UKPN COMPOUND LAYOUT IS INDICATIVE ONLY.


PLAN
SHEET 1 OF 3

 


1	SM	BY APPD	NM	2025-01-30	First Issue
ISSUE	DRAWN	CHKD	APPD	DATE	REVISION NOTES
PURPOSE PRELIMINARY					COORDINATES OSGB 1936
SCALE 1:500 @A3					DATUM N/A
LAYOUT DRAWING N/A					T-LAYOUT NO N/A
PROJECT TITLE FAIRGREEN STORAGE					
DRAWING TITLE SUBSTATION LAYOUT					
RES DRAWING NUMBER 05560-RES-SUB-DR-EE-001					REV 1
THIS DRAWING IS THE PROPERTY OF RENEWABLE ENERGY SYSTEMS LIMITED AND NO REPRODUCTION MAY BE MADE IN WHOLE OR IN PART WITHOUT PERMISSION					
res BEAUFORT COURT, EGG FARM LANE, KINGS LANGLEY, HERTS WD4 8LR. UK TEL +44 (0) 1923 299200 WWW.RES-GROUP.COM					

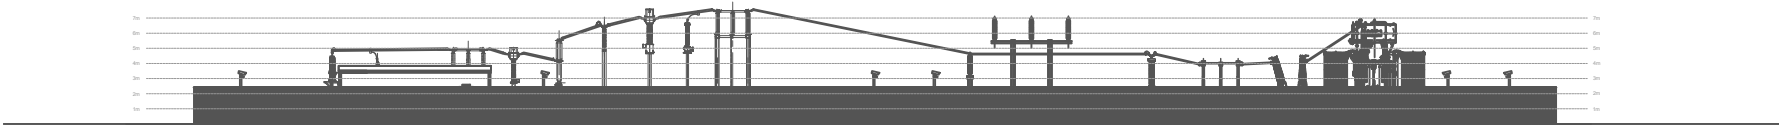


ELEVATION A
SHOWN WITH FENCES. SCALE 1:500

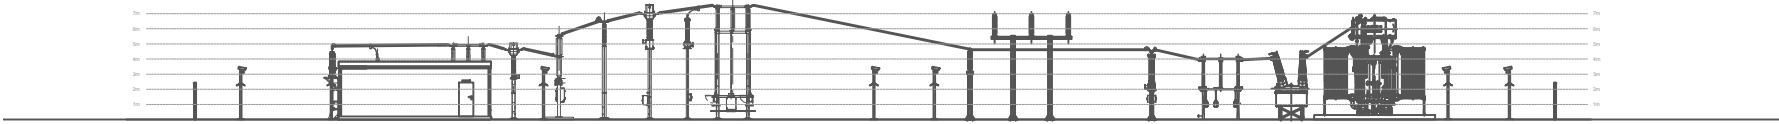

ELEVATION A
SHOWN WITHOUT FENCES. SCALE 1:500

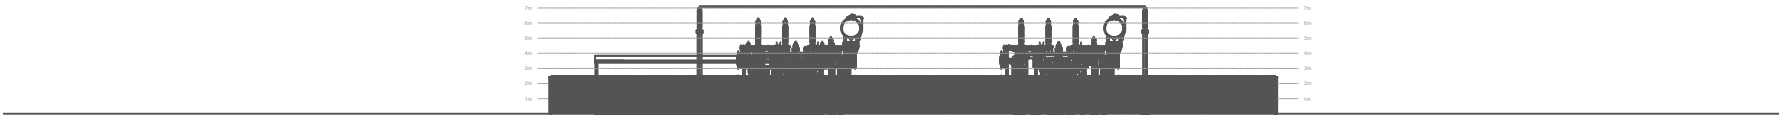

ELEVATION B
SHOWN WITH FENCES. SCALE 1:500

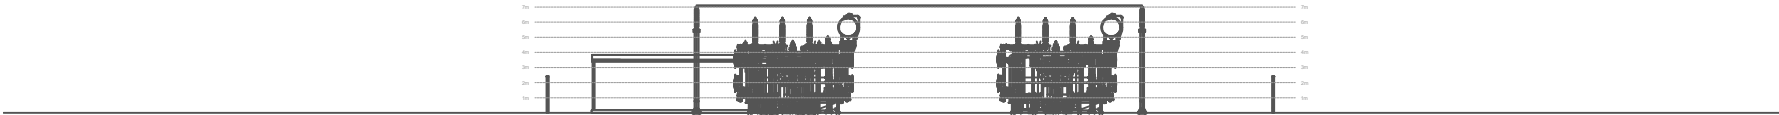


ELEVATION B
SHOWN WITHOUT FENCES. SCALE 1:500


- NOTES:**
- 1. ALL DIMENSIONS IN METRES UNLESS OTHERWISE STATED.
 - 2. UKPN COMPOUND LAYOUT IS INDICATIVE ONLY.

ELEVATIONS A & B
SHEET 2 OF 3

1	SM	BY APPD	NM	2025-01-30	First Issue
ISSUE	DRAWN	CHKD	APPD	DATE	REVISION NOTES
PURPOSE				COORDINATES	
PRELIMINARY				OSGB 1936	
SCALE				DATUM	
1:500				@A3 N/A	
LAYOUT DRAWING				T-LAYOUT NO	
N/A				N/A	
PROJECT TITLE					
FAIRGREEN STORAGE					
DRAWING TITLE					
SUBSTATION LAYOUT					
RES DRAWING NUMBER					REV
05560-RES-SUB-DR-EE-001					1
THIS DRAWING IS THE PROPERTY OF RENEWABLE ENERGY SYSTEMS LIMITED AND NO REPRODUCTION MAY BE MADE IN WHOLE OR IN PART WITHOUT PERMISSION					
				BEAUFORT COURT, EGG FARM LANE, KINGS LANGLEY, HERTS WD4 8LR, UK TEL +44 (0) 1923 299200 WWW.RES-GROUP.COM	

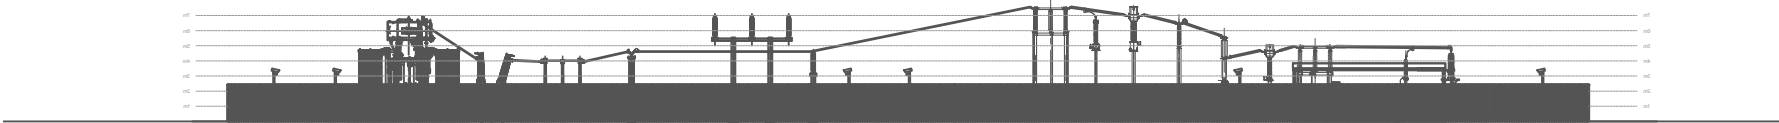


ELEVATION C
SHOWN WITH FENCES. SCALE 1:500

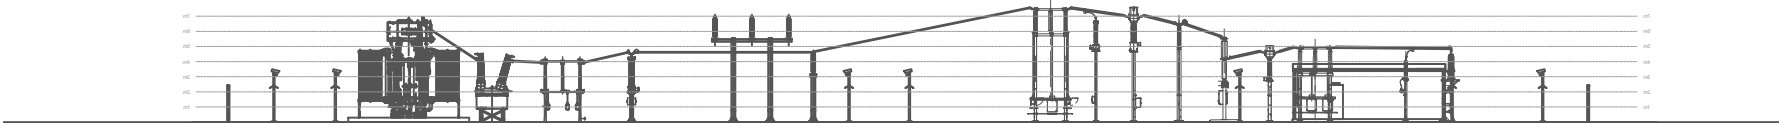

ELEVATION C
SHOWN WITHOUT FENCES. SCALE 1:500



ELEVATION D
SHOWN WITH FENCES. SCALE 1:500

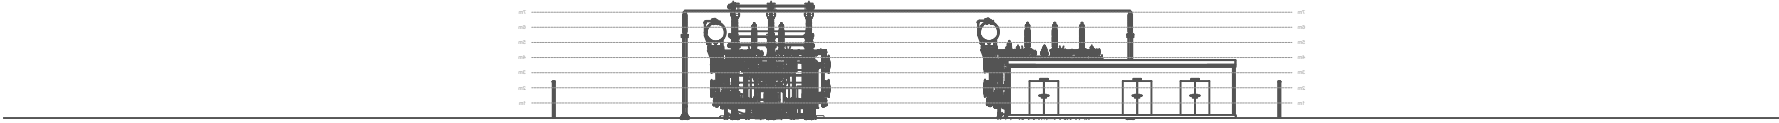

ELEVATION D
SHOWN WITHOUT FENCES. SCALE 1:500

- NOTES:**
- 1. ALL DIMENSIONS IN METRES UNLESS OTHERWISE STATED.
 - 2. UKPN COMPOUND LAYOUT IS INDICATIVE ONLY.

ELEVATIONS C & D
SHEET 3 OF 3

1	SM	BY APPD	NM	2025-01-30	First Issue
ISSUE	DRAWN	CHKD	APPD	DATE	REVISION NOTES
PURPOSE				COORDINATES	
PRELIMINARY				OSGB 1936	
SCALE				DATUM	
1:500 @A3				N/A	
LAYOUT DRAWING				T-LAYOUT NO	
N/A				N/A	
PROJECT TITLE					
FAIRGREEN STORAGE					
DRAWING TITLE					
SUBSTATION LAYOUT					
RES DRAWING NUMBER					REV
05560-RES-SUB-DR-EE-001					1
THIS DRAWING IS THE PROPERTY OF RENEWABLE ENERGY SYSTEMS LIMITED AND NO REPRODUCTION MAY BE MADE IN WHOLE OR IN PART WITHOUT PERMISSION					
 BEAUFORT COURT, EGG FARM LANE, KINGS LANGLEY, HERTS WD4 8LR. UK TEL +44 (0) 1923 299200 WWW.RES-GROUP.COM					