



- NOTES:
1. ALL DIMENSIONS ARE IN METRES UNLESS NOTED OTHERWISE.
 2. SUITABLE SAFETY SIGNAGE TO BE INSTALLED ON GATES & FENCES
 3. FOUNDATIONS SUBJECT TO DETAILED DESIGN.
 4. ALL DIMENSIONS ARE MAXIMUM ANTICIPATED AND SUBJECT TO DETAILED DESIGN.


SHEET 1 OF 2

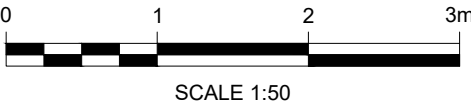

1	BM	WM	JH	2025-04-01	FIRST ISSUE
ISSUE	DRAWN	CHKD	APPD	DATE	REVISION NOTES
PURPOSE PLANNING					COORDINATES N/A
SCALE 1:50 @A3					DATUM N/A
LAYOUT DRAWING N/A					T-LAYOUT NO N/A
PROJECT TITLE FAIRGREEN STORAGE					
DRAWING TITLE TYPICAL SECURITY FENCE DETAILS					
RES DRAWING NUMBER 05560-RES-SEC-DR-PT-001					REV 1
THIS DRAWING IS THE PROPERTY OF RENEWABLE ENERGY SYSTEMS LIMITED AND NO REPRODUCTION MAY BE MADE IN WHOLE OR IN PART WITHOUT PERMISSION					
<div><div>res</div><div>BEAUFORT COURT, EGG FARM LANE, KINGS LANGLEY, HERTS WD4 8LR. UK TEL +44 (0) 1923 299200 WWW.RES-GROUP.COM</div></div>					

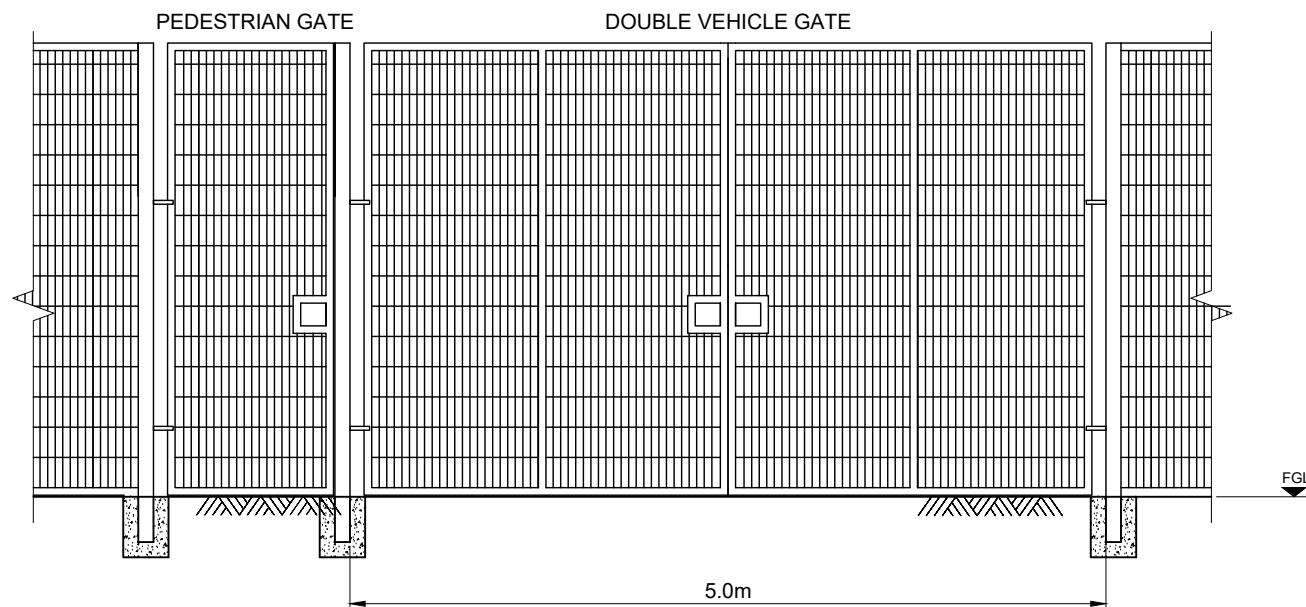


TYPICAL WELD MESH FENCE ELEVATION

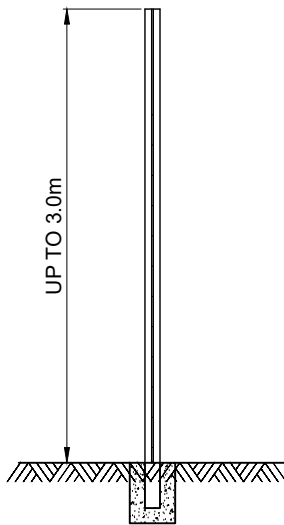

TYPICAL CROSS SECTION

- NOTES:
1. ALL DIMENSIONS ARE IN METRES UNLESS NOTED OTHERWISE.
 2. SUITABLE SAFETY SIGNAGE TO BE INSTALLED ON GATES & FENCES
 3. FOUNDATIONS SUBJECT TO DETAILED DESIGN.
 4. ALL DIMENSIONS ARE MAXIMUM ANTICIPATED AND SUBJECT TO DETAILED DESIGN.

SHEET 2 OF 2

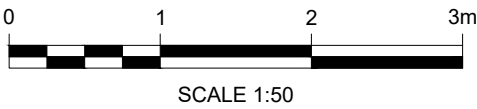

1	BM	WM	JH	2025-04-01	FIRST ISSUE
ISSUE	DRAWN	CHKD	APPD	DATE	REVISION NOTES
PURPOSE PLANNING					COORDINATES N/A
SCALE 1:50 @A3					DATUM N/A
LAYOUT DRAWING N/A					T-LAYOUT NO N/A
PROJECT TITLE FAIRGREEN STORAGE					
DRAWING TITLE TYPICAL SECURITY FENCE DETAILS					
RES DRAWING NUMBER 05560-RES-SEC-DR-PT-001					REV 1
THIS DRAWING IS THE PROPERTY OF RENEWABLE ENERGY SYSTEMS LIMITED AND NO REPRODUCTION MAY BE MADE IN WHOLE OR IN PART WITHOUT PERMISSION					
				BEAUFORT COURT, EGG FARM LANE, KINGS LANGLEY, HERTS WD4 8LR. UK TEL +44 (0) 1923 299200 WWW.RES-GROUP.COM	