


© Pegasus Planning Group Limited. © Crown copyright and database rights OS 100042033. Promap. Licence number 100020449. EnmapSite. Licence number 0100031673. Terms & Conditions @ pegasusgroup.co.uk

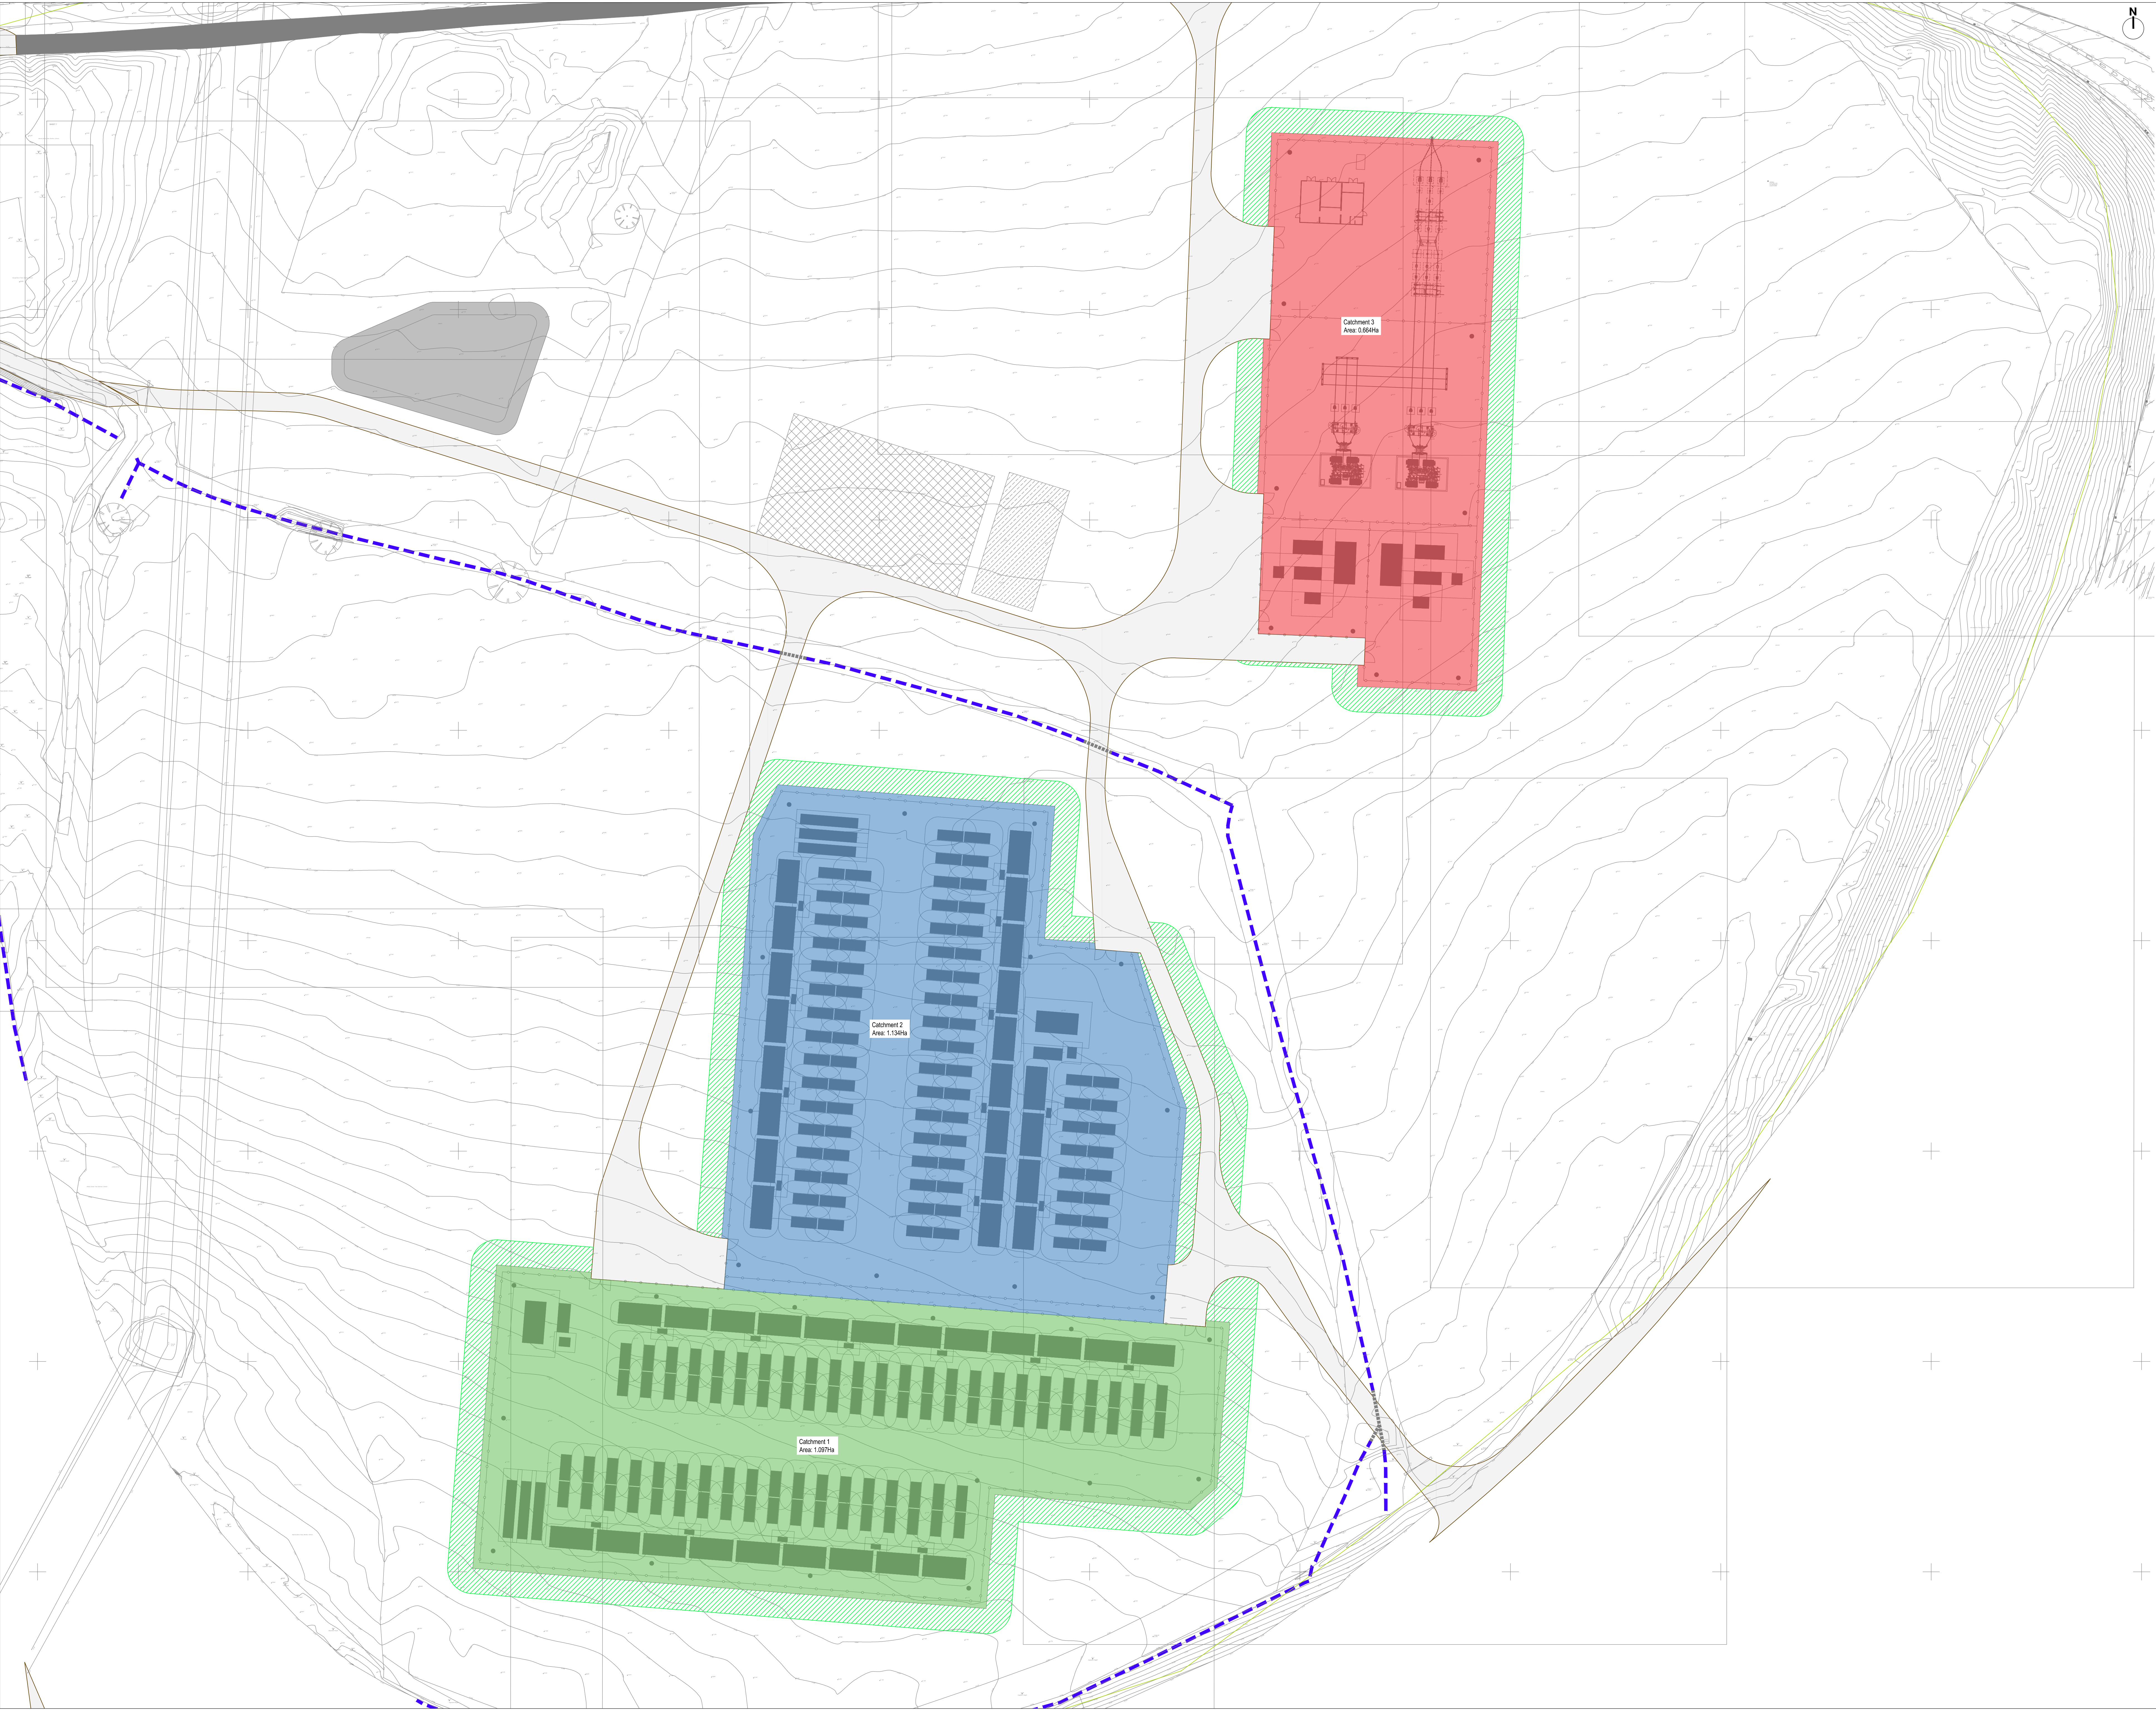

N

1500
0 25m 50m

LEGEND

Catchment

Rev			Rev	DATE	DESCRIPTION	REVISED	CHECKED	APPROVED
P1			16/06/2025	For issue				

Fairgreen BESS
Catchment Plan

Land North of Rayleigh Spur
Roundabout, Basildon

CLIENT:
RES Ltd

DATE:
16/06/2025

DRAWING NUMBER:
P24-3044-PEG-XX-ZZ-DR-C-0201-P1

PEGASUS REF No:
P24-3044

SCALE:
1:500@A0

DRAWN BY: TB
CHECKED BY: ST
APPROVED BY: ST

DRAWING STATUS:
S0

PG OFFICE / TEAM
CAM/IN

PEGASUS
GROUP