


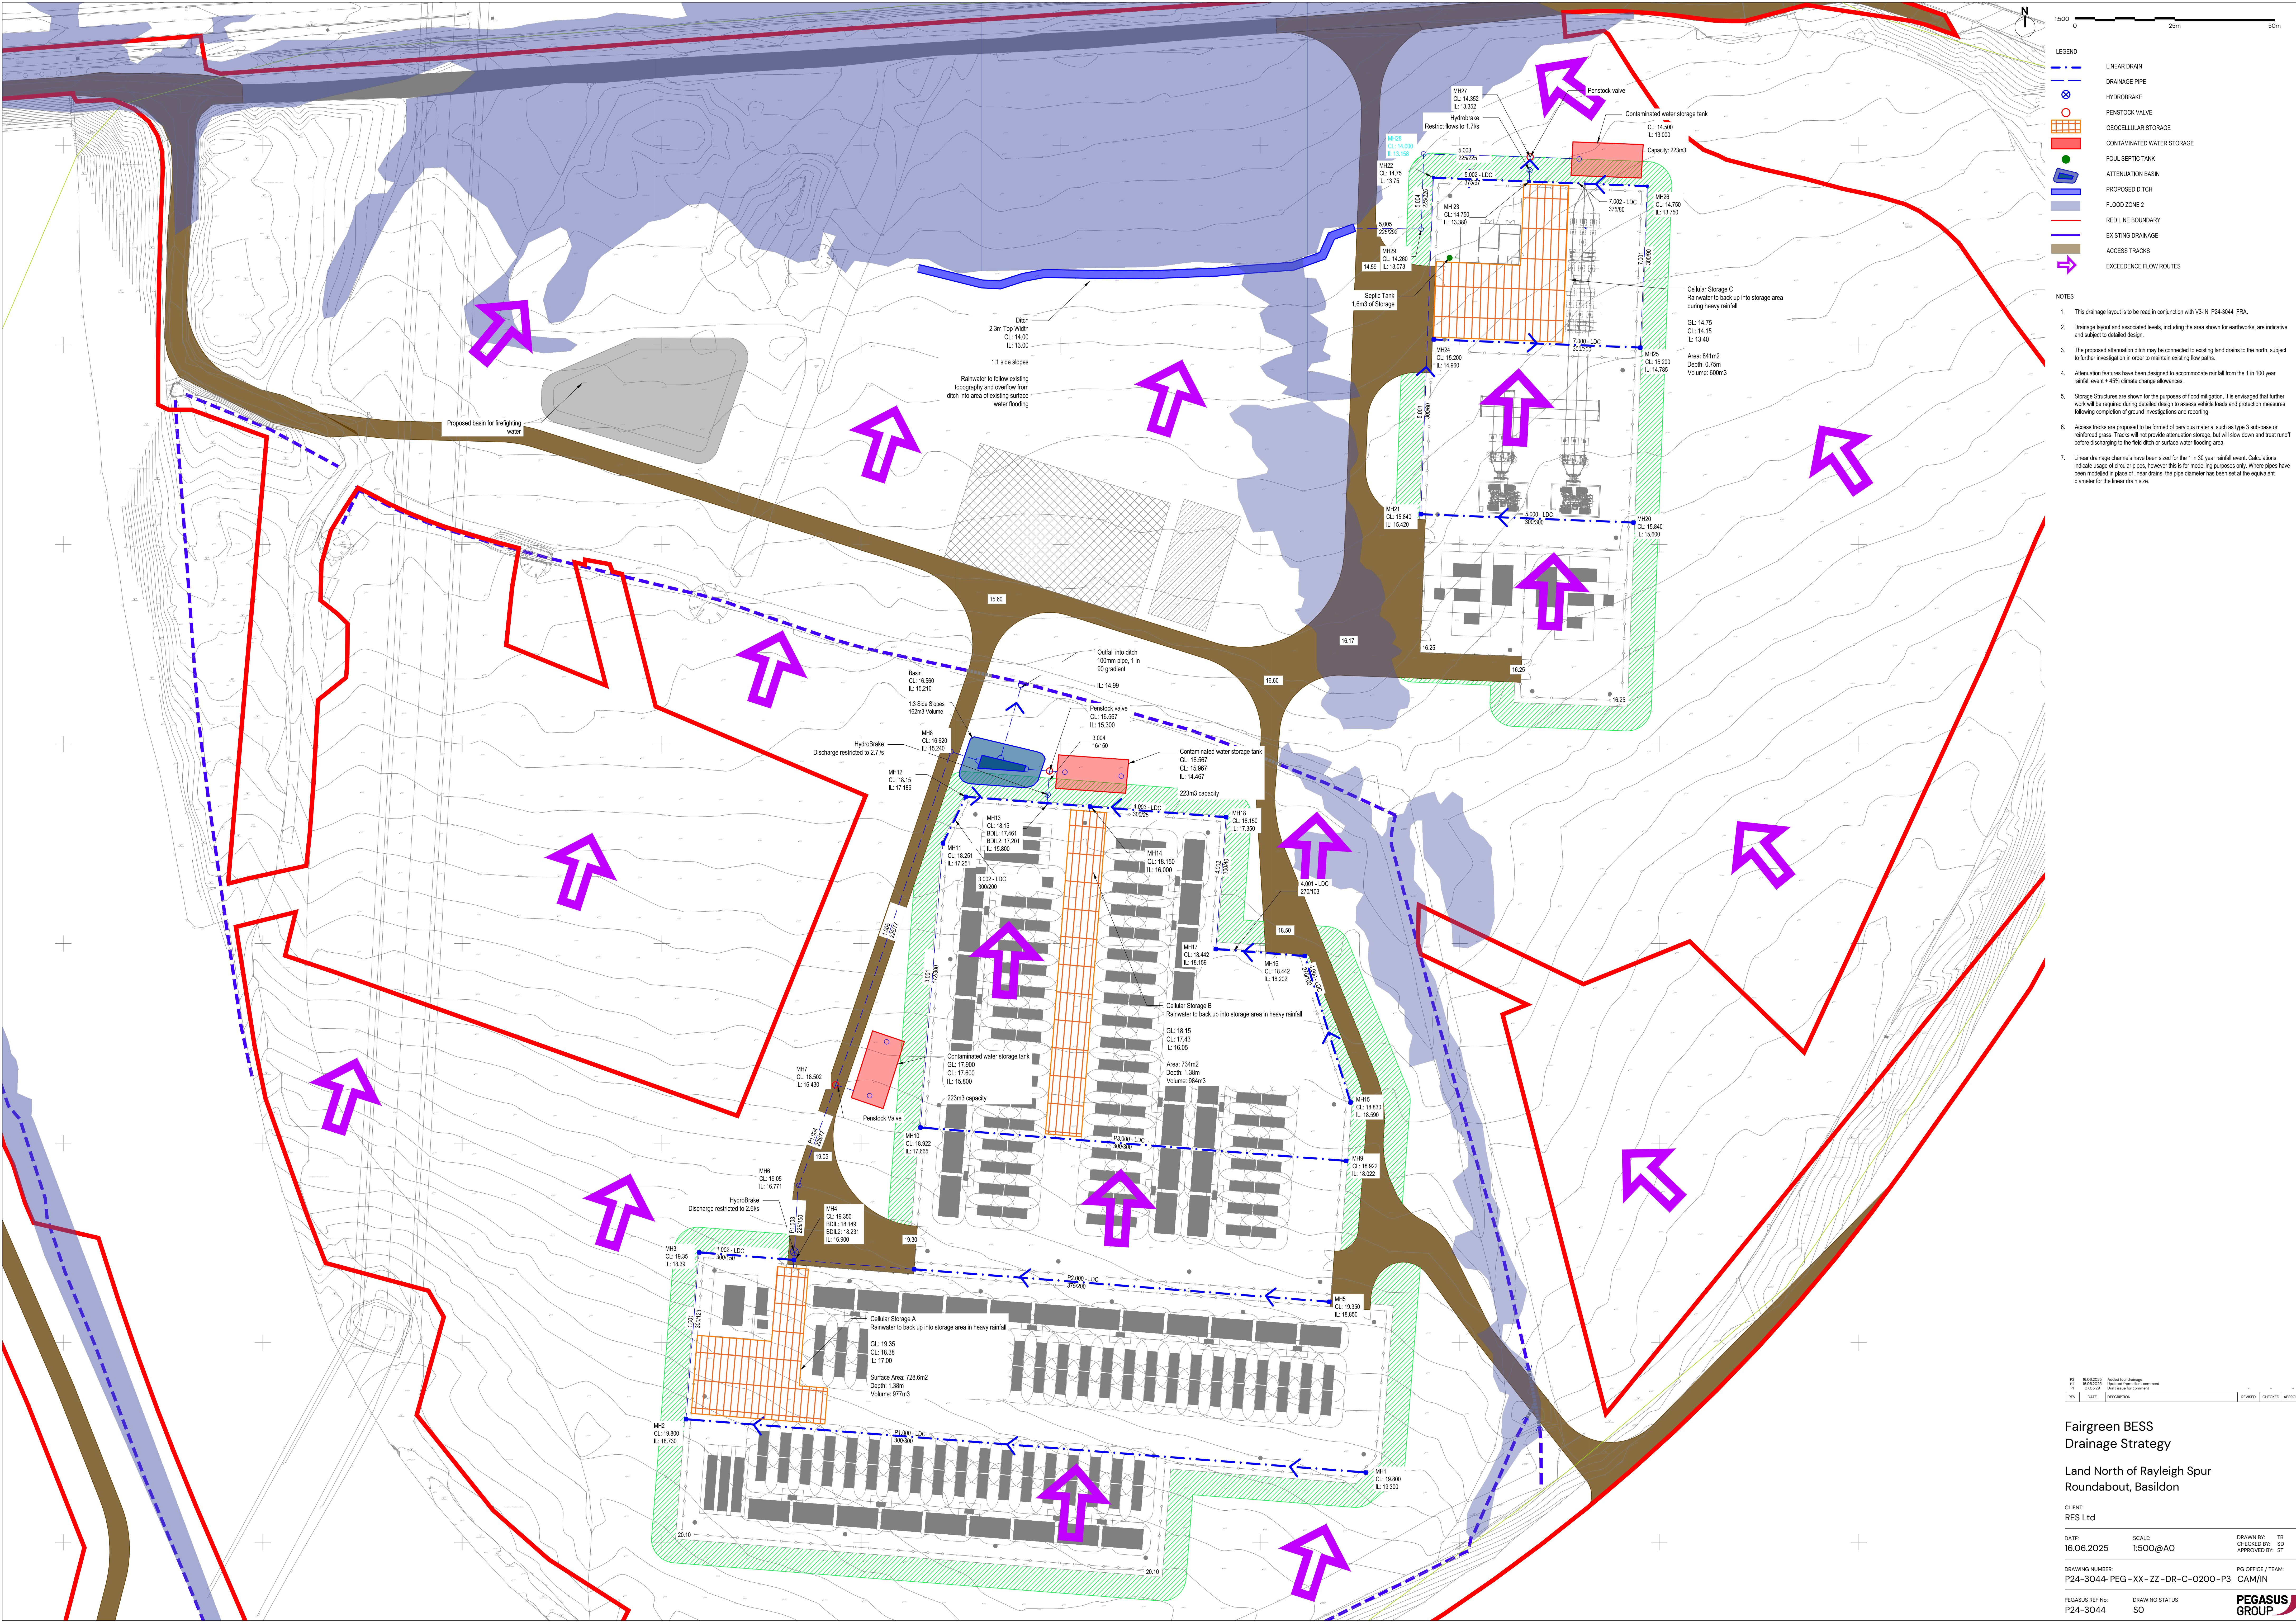

REV	DATE	DESCRIPTION	REVISED	CHECKED	APPROVED
P1	16.06.2025	Added final drainage			
P2	16.06.2025	Updated from client comment			
P3	07.07.25	Draw issue for comment			

Fairgreen BESS
Drainage Strategy

Land North of Rayleigh Spur
Roundabout, Basildon

CLIENT:
RES Ltd

DATE:
16.06.2025

SCALE:
1:500@A0

DRAWN BY: TB
CHECKED BY: SD
APPROVED BY: ST

DRAWING NUMBER:
P24-3044-PEG-XX-ZZ-DR-C-0200-P3

PG OFFICE / TEAM
CAM/IN

PEGASUS REF No:
P24-3044

DRAWING STATUS
S0

PEGASUS
GROUP